


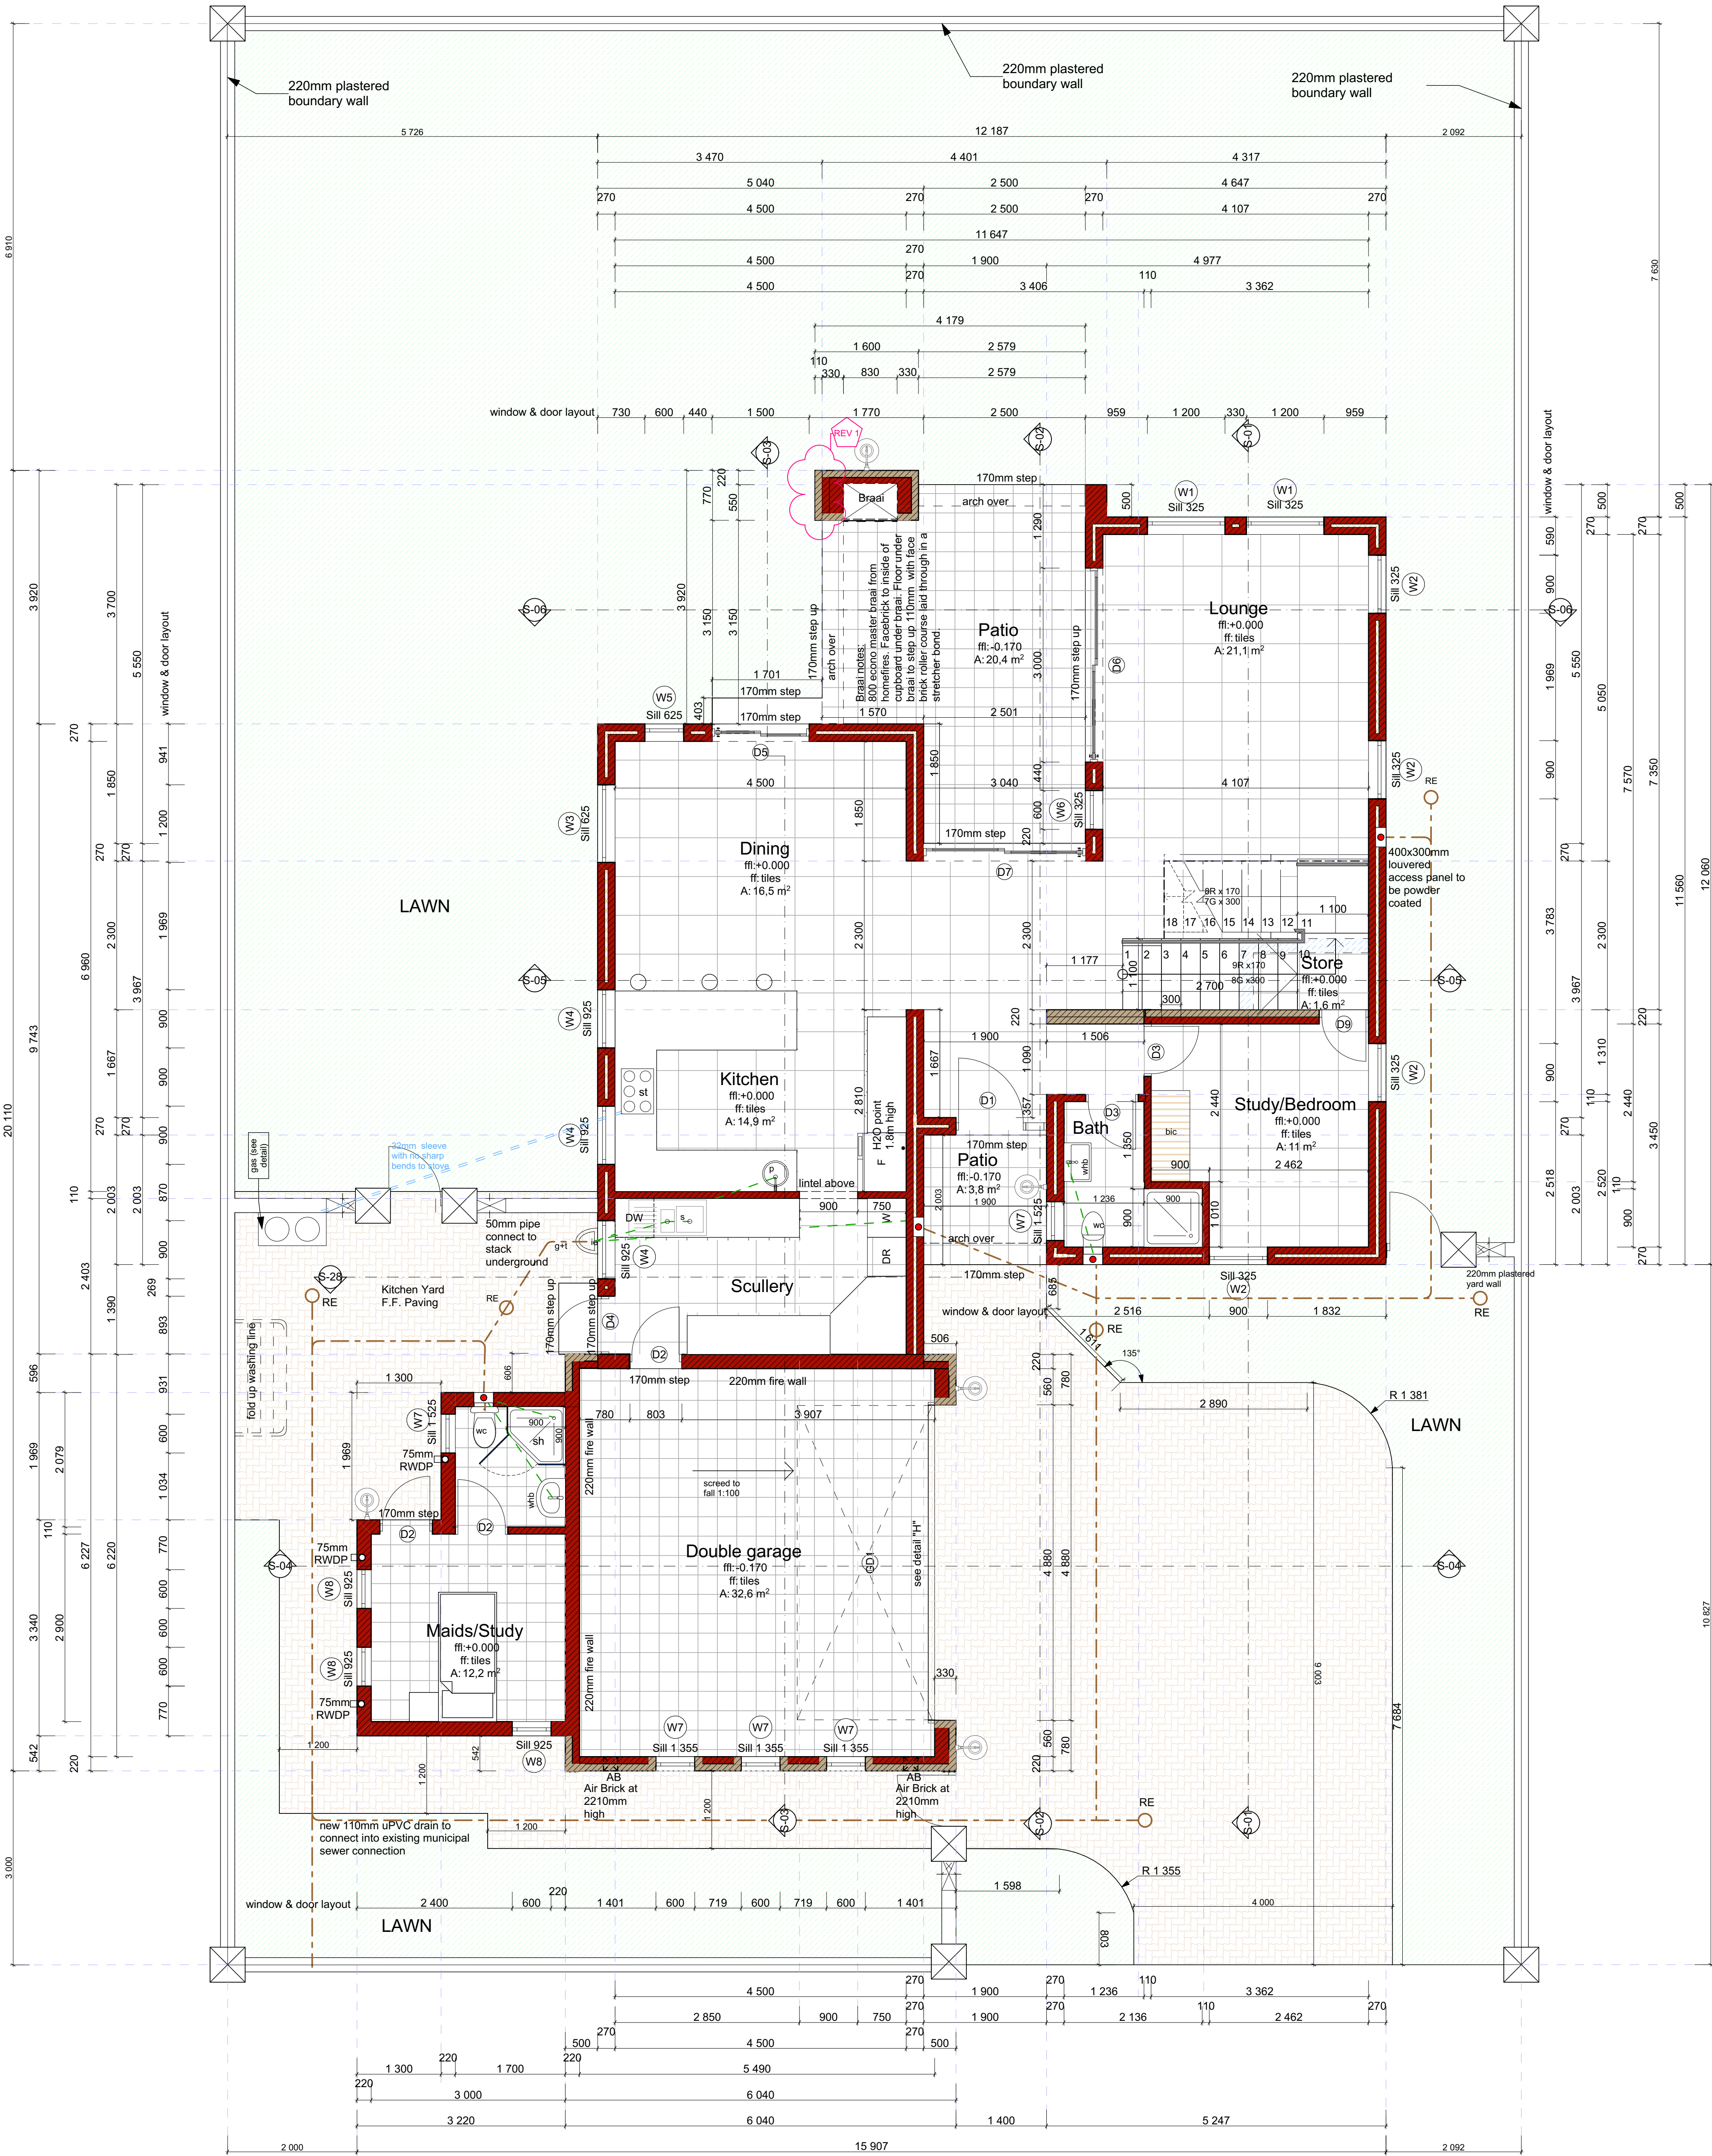

01

GROUND FLOOR
1:50

N

C-3

REVISIONS

REV	DESCRIPTION	DATE
1	110mm against braai	02/08/2024

PROJECT NUMBER: VERONA	DRAWING No: A01	REVISION No: 1	PROJECT DESCRIPTION: ERF 36 VERONA ESTATE EXT 21 PROPOSED NEW RESIDENCE FOR NORTHLANDS GROUP HOLDINGS (PTY) LTD ON STAND 36 VERONA AVIANTO ESTATE EXT 21 MULDERSDRIFT KRUGERSDORP	DRAWING DESCRIPTION GROUND FLOOR, 0. Ground Floor	OWNER'S NAME: NORTHLANDS GROUP HOLDINGS (PTY) LTD OWNER'S SIGNATURE: _____ DATE SIGNED: _____	DRAWN BY: Michelle Kruger SUITABILITY DESCRIPTION: COUNCIL	DATE: Thursday, 08 February 2024 SCALE: 1:50, 1:40
----------------------------------	---------------------------	--------------------------	--	--	--	--	---

de laroche ARCHITECTURE

UNIT F2A, 1ST FLOOR, TOWER B, NORTHLANDS CORNER, C/O WITKOPPEN & NEWMARKET ROAD, NORTHRIDING
P.O. BOX 2388, NORTHRIDING, RANDBURG 2162
TEL: (011) 796-51556 | CELL: 083 373 3345 | info@delaroche.co.za
www.delaroche.co.za